


BRADWELL OUTDOORS

Location of Fire Extinguishers ●


MAIN CENTRE LAYOUT

GROUND FLOOR

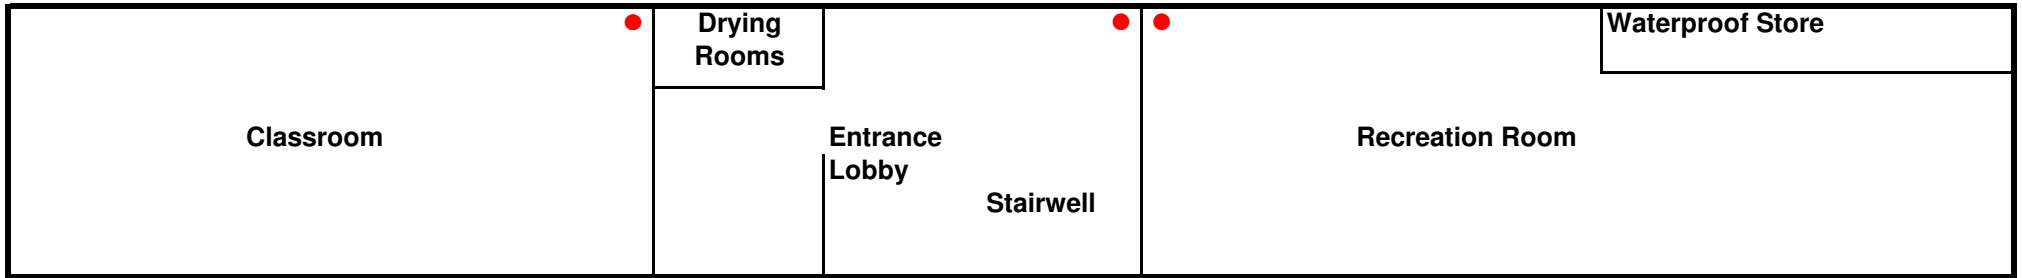

Main Entrance

FIRST FLOOR

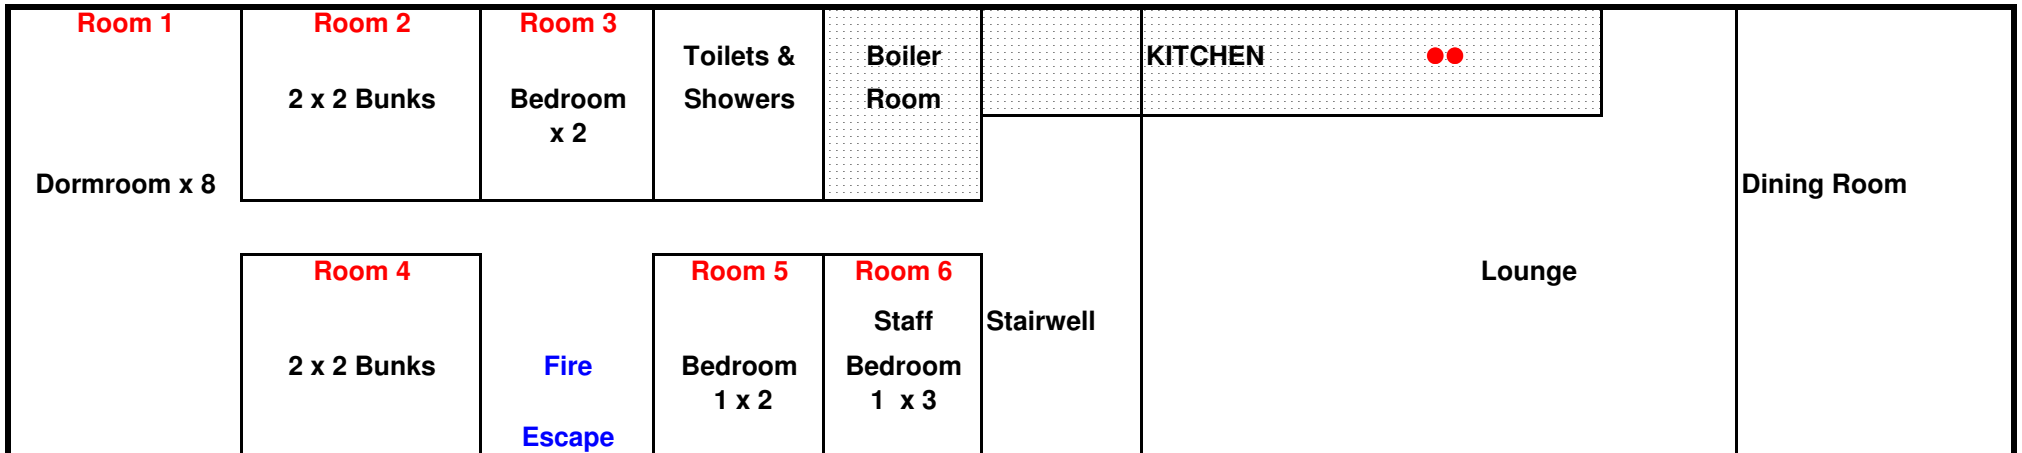

SECOND FLOOR

